

Barracuda 7
Lower Floor Plan ~ Dimensions

The drawing shall not be used for any other purpose than that for which it is intended. All dimensions shall be taken as shown. The drawing shall be used in conjunction with the contract documents. 

Clearing Note

1. Clearing Note

2. Clearing Note

3. Clearing Note

4. Clearing Note

5. Clearing Note

TAMARIND HILLS
ESTABLISHED 1988

Tamarind Hills
Barracuda 7

Lower Floor
Setting Out Dimensions


12 October 2012

1/4" : 1' 120-B7-275.C2
18" : 1' @ A3

Denning Male Polzano
Chartered Architects

Ferneberga House
Alexandra Road
Farnborough
Hampshire GU14 6DQ

T +44 (0) 1252 315448
www.dmp-architects.co.uk

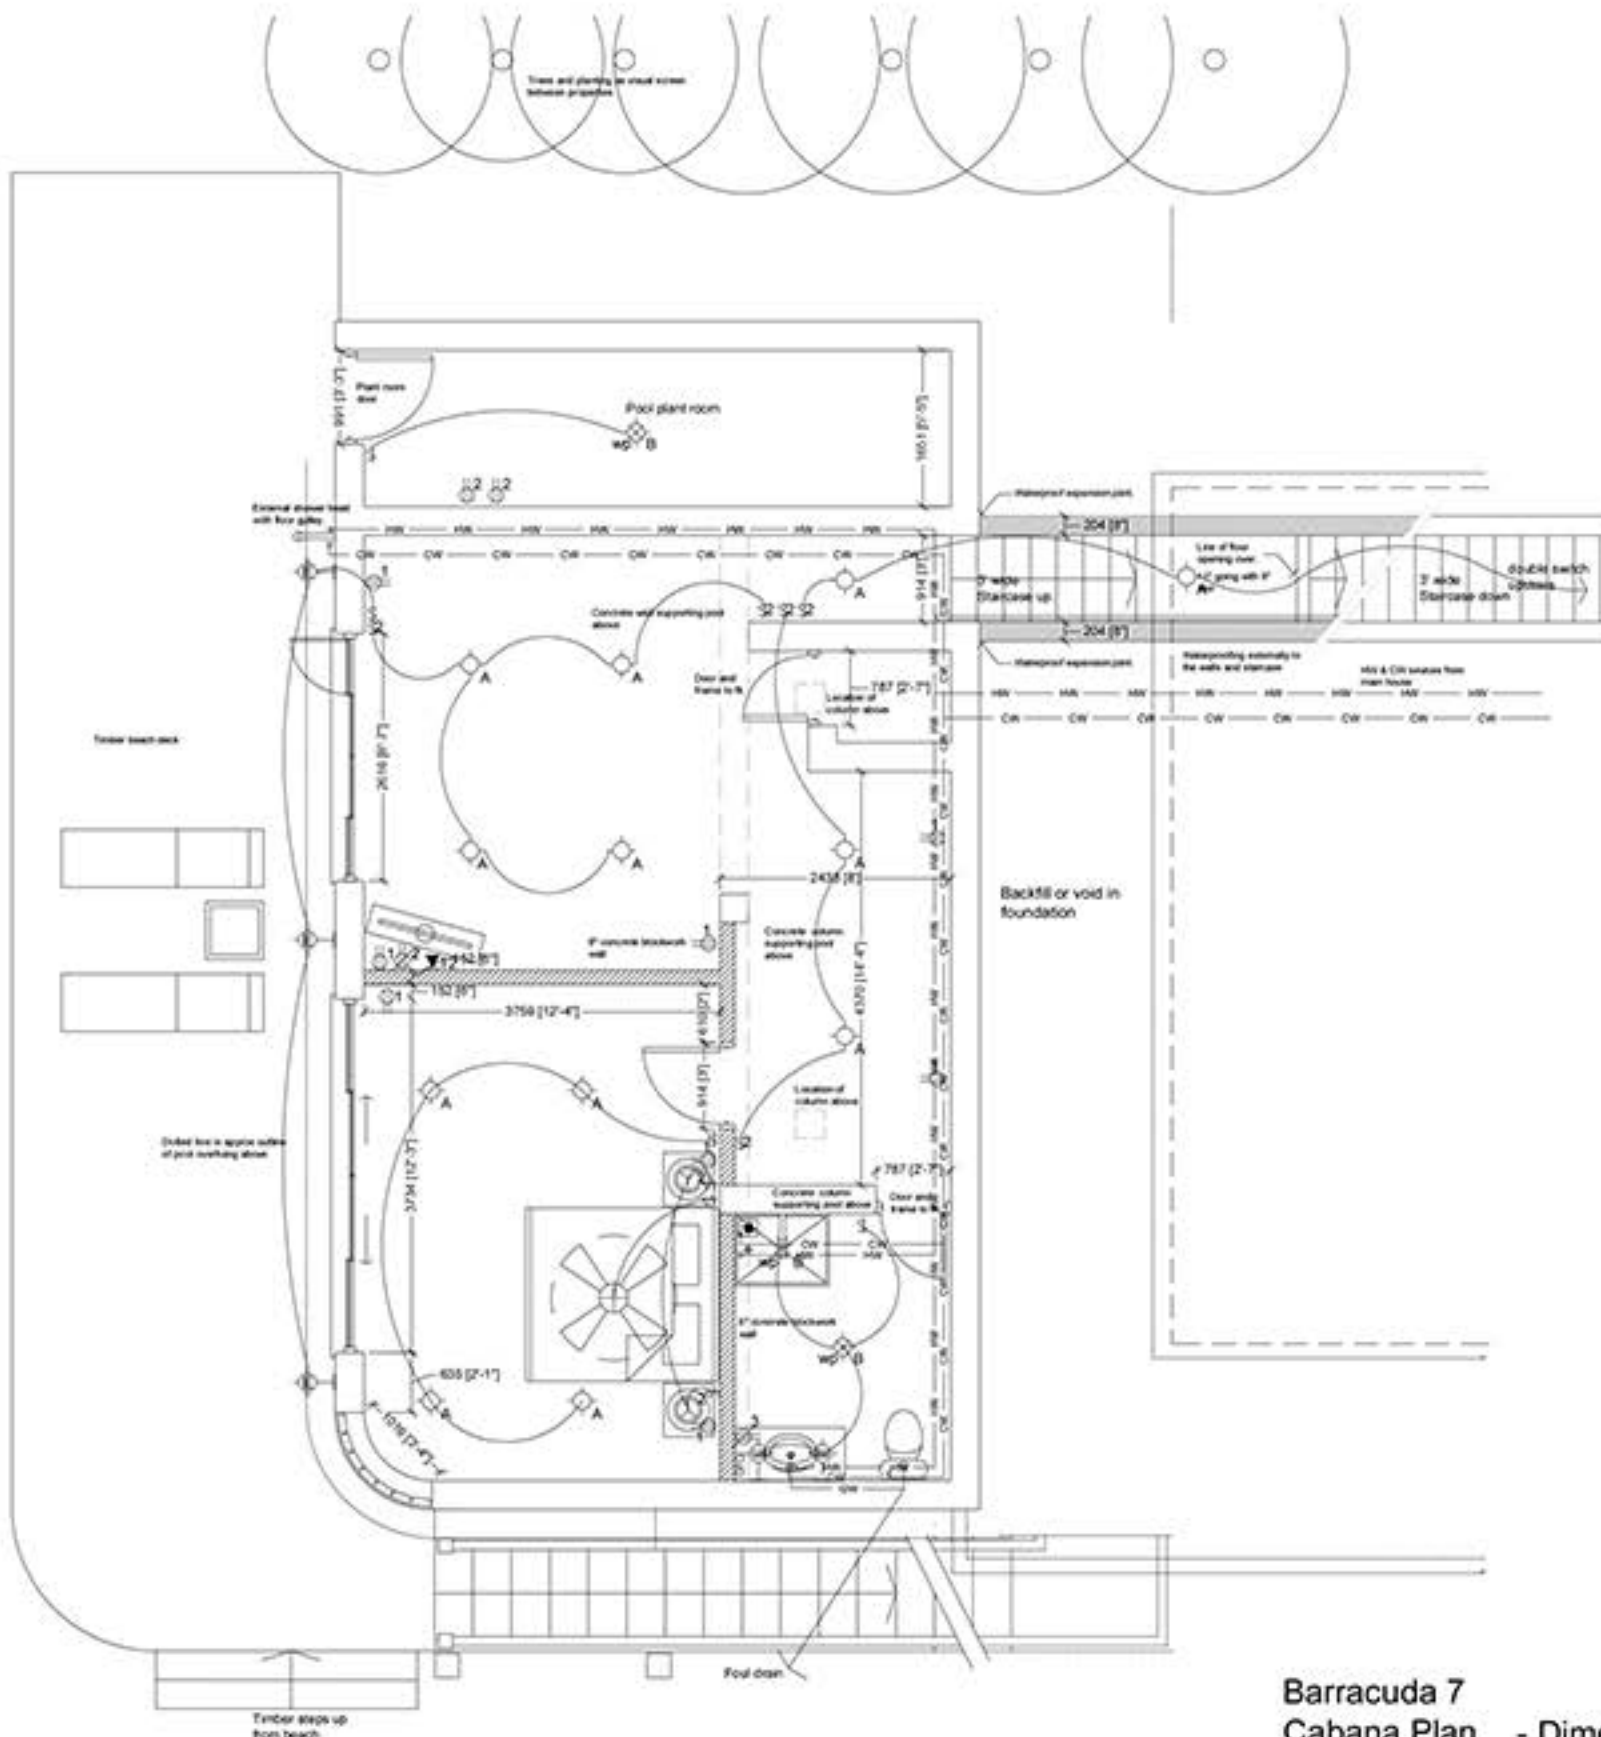

The drawing shall be used for:
 1. Construction of the building
 2. Setting out of the building
 3. Fixing of the building
 4. Fixing of the building
 5. Fixing of the building

Clearing Note:
 1. Clearing of the site
 2. Clearing of the site
 3. Clearing of the site

REVISION

1	10/10/2012	1
2	10/10/2012	1



**Barracuda 7
 Cabana Plan - Dimensions and Services**

TAMARIND HILLS
 RESIDENTIAL DEVELOPMENT

**Tamarind Hills
 Barracuda 7**


**Cabana
 Setting Out Dimensions
 and Services**

DATE: 12 October 2012
 SCALE: 1/4" = 1' 120-B7-278.C2
 1/8" = 1' @ A3

Denning Male Polzano
 Chartered Architects

Ferneberga House
 Alexandra Road
 Farnborough
 Hampshire GU14 6DQ

T +44 (0) 1252 315445
 www.dmp-architects.co.uk

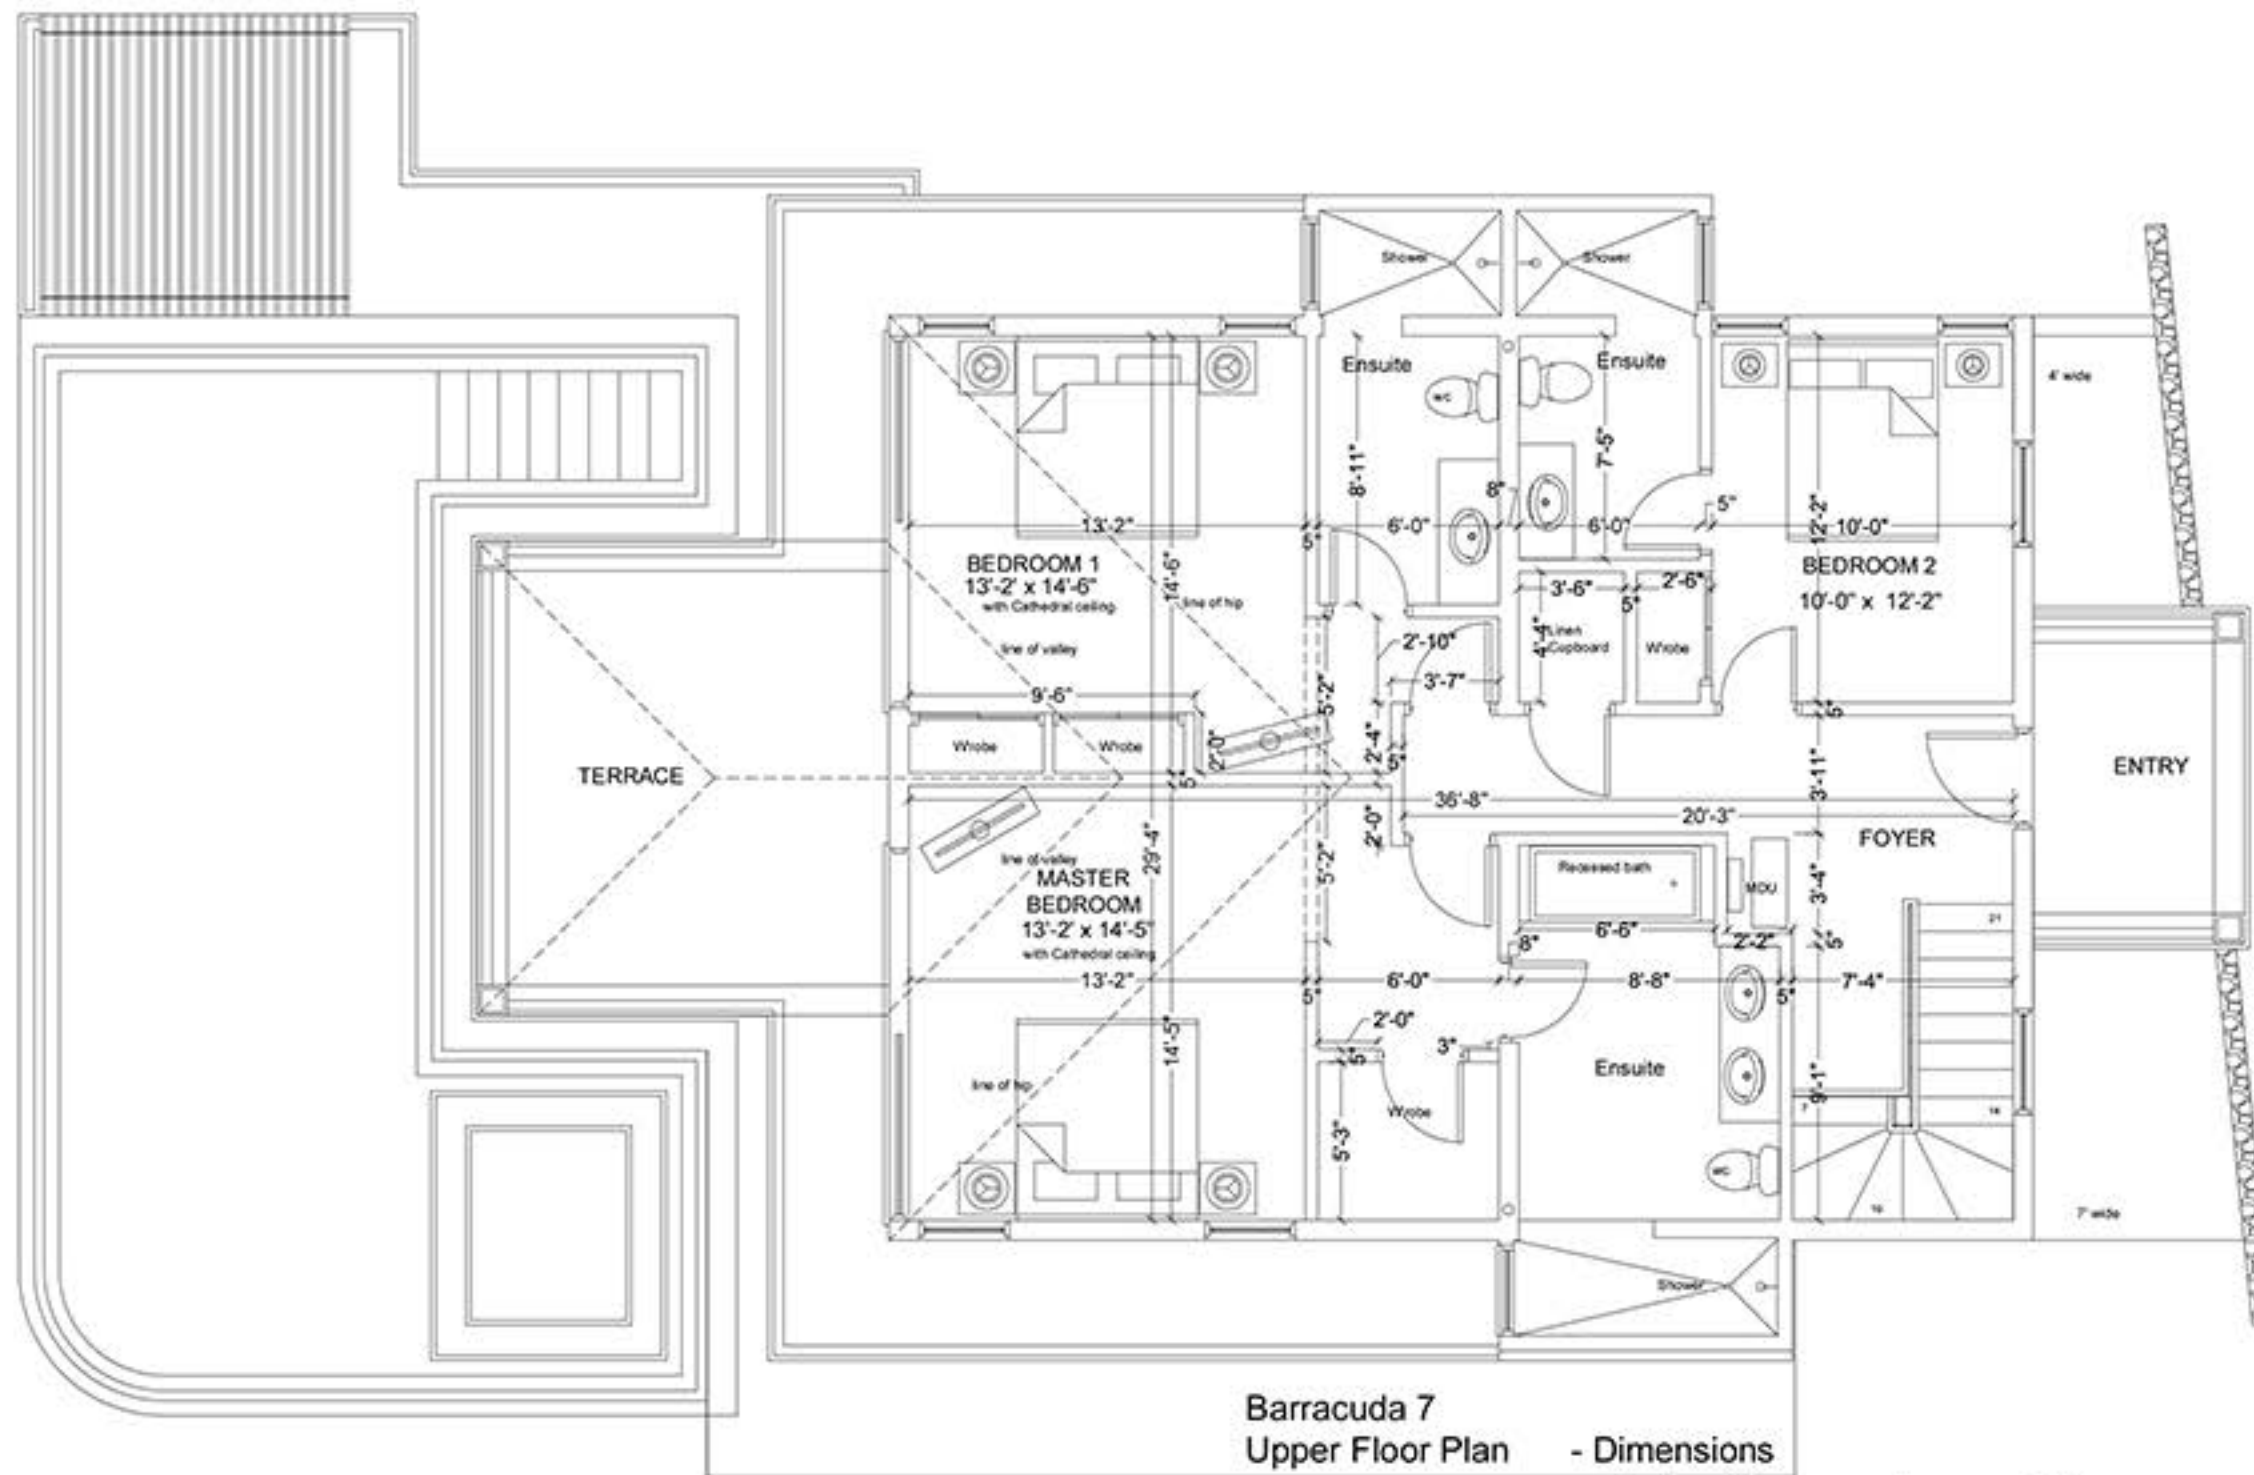

**Barracuda 7
Upper Floor Plan - Dimensions**

- standard door openings are 36"
for 32" wide x 102" high doors.

The drawing must not be scaled.
All dimensions must be checked on site.
All ceiling heights to be checked on site.
All walls must be checked on site and their actual condition.
This drawing must be read in conjunction with the relevant specification clauses.
This drawing must not be used for any other purpose.

©Denning Male Polisano
© Drawn: 10/2/12
A: refers to Professional Drawing
T: refers to Tender Drawing
C: refers to Constructed Drawing


REVISED
#1: 10/10/12
#2: 10/10/12

TAMARIND HILLS
ANTIQUE - WEST INDIES
Tamarind Hills
Barracuda 7

Upper Floor
Setting Out Dimensions

DATE
12 October 2012
SCALE
1/4" : 1' 120-B7-271.C2
1/8" : 1' @ A3

Denning Male Polisano
Chartered Architects
Fernberga House
Alexandra Road
Farnborough
Hampshire GU14 6DQ
T +44 (0) 1252 318448
www.dmp-architects.co.uk

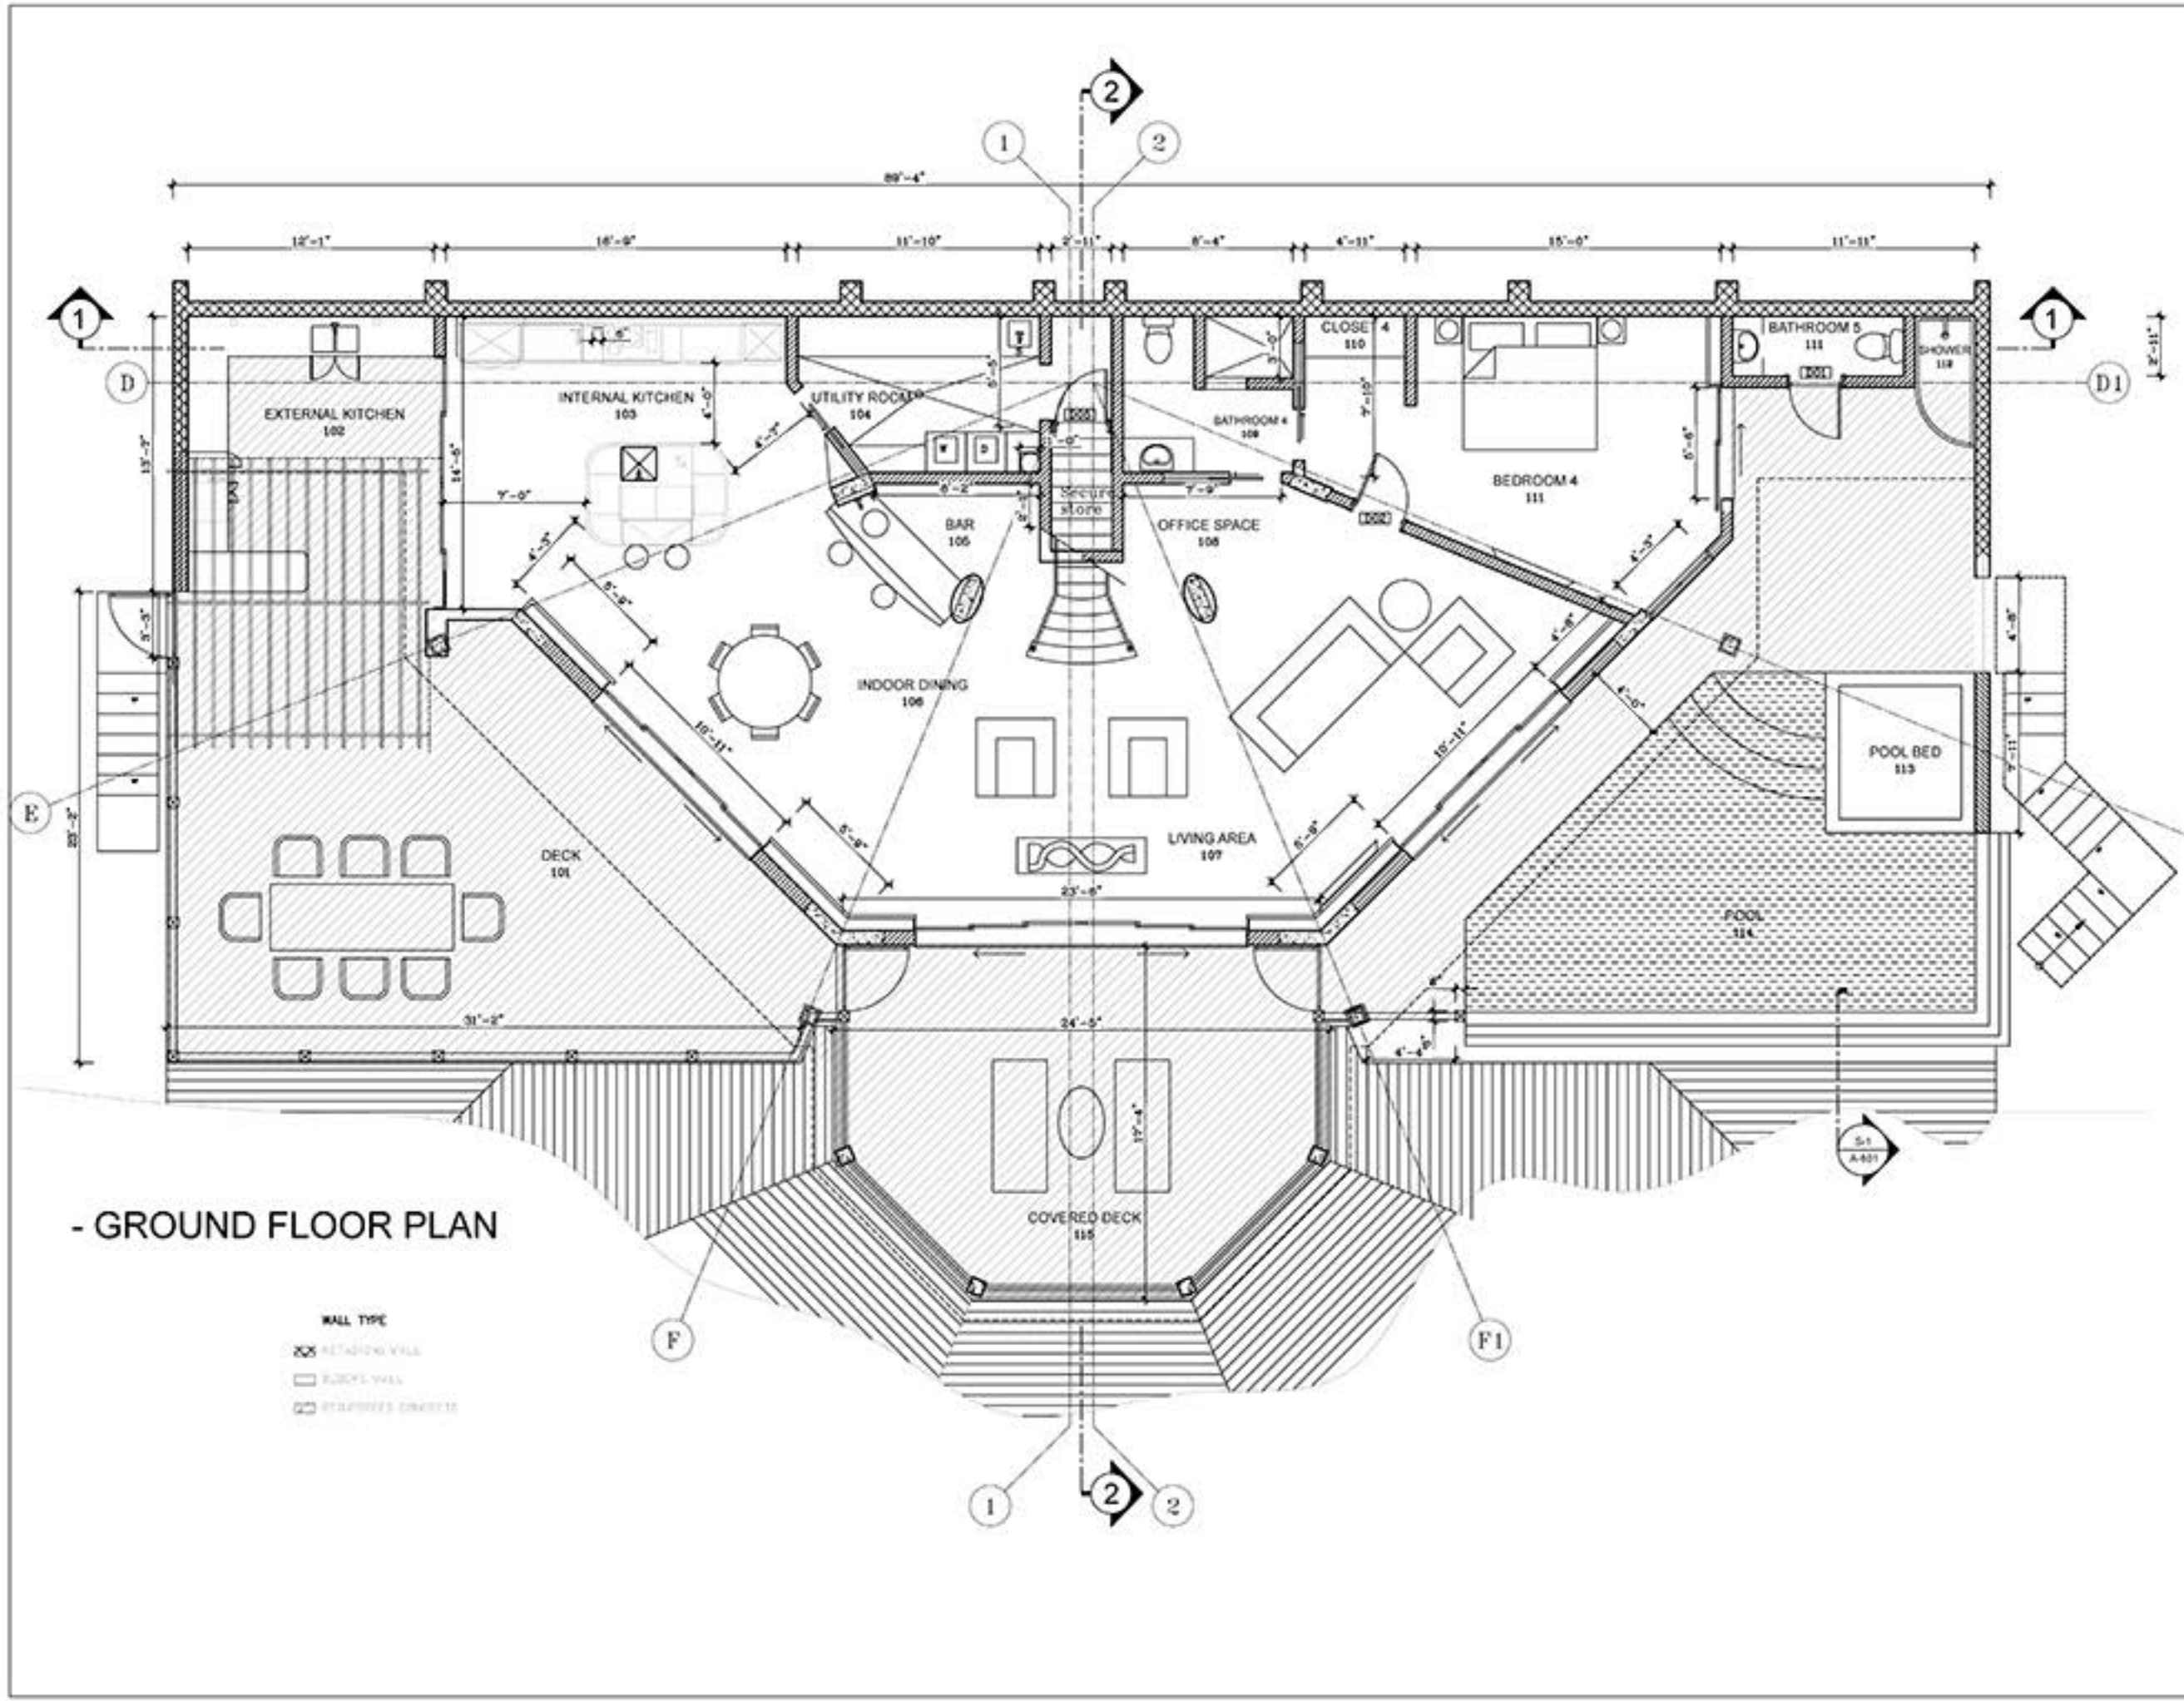

- GROUND FLOOR PLAN



ISLAND HEIGHTS LTD

NOTES

1. ALL DIMENSIONS UNLESS OTHERWISE SPECIFIED ARE IN METERS.
2. ALL DIMENSIONS ARE TO FACE UNLESS OTHERWISE SPECIFIED.
3. ALL DIMENSIONS ARE TO FACE UNLESS OTHERWISE SPECIFIED.
4. ALL DIMENSIONS ARE TO FACE UNLESS OTHERWISE SPECIFIED.
5. ALL DIMENSIONS ARE TO FACE UNLESS OTHERWISE SPECIFIED.

REV. NO.	DESCRIPTION	DATE	BY
1			
2			
3			
4			
5			

DATE: 22.03.17
PROJ. WDR: Dana
ARCHITECT: Devana
ENGR: Randee
PROJ. CO-ORD: Juan

PROJECT TITLE:



TAMARIND HILLS
 St Mary's
 Flyes Beach
 Antigua


BLOCK NAME: O13

DRAWING TITLE: FLOOR PLANS

DRAWING: - GROUND FLOOR PLAN

BLOCK NAME	DRAWING NUMBER
Sting Ray Ocean Phase II	

SCALE: --

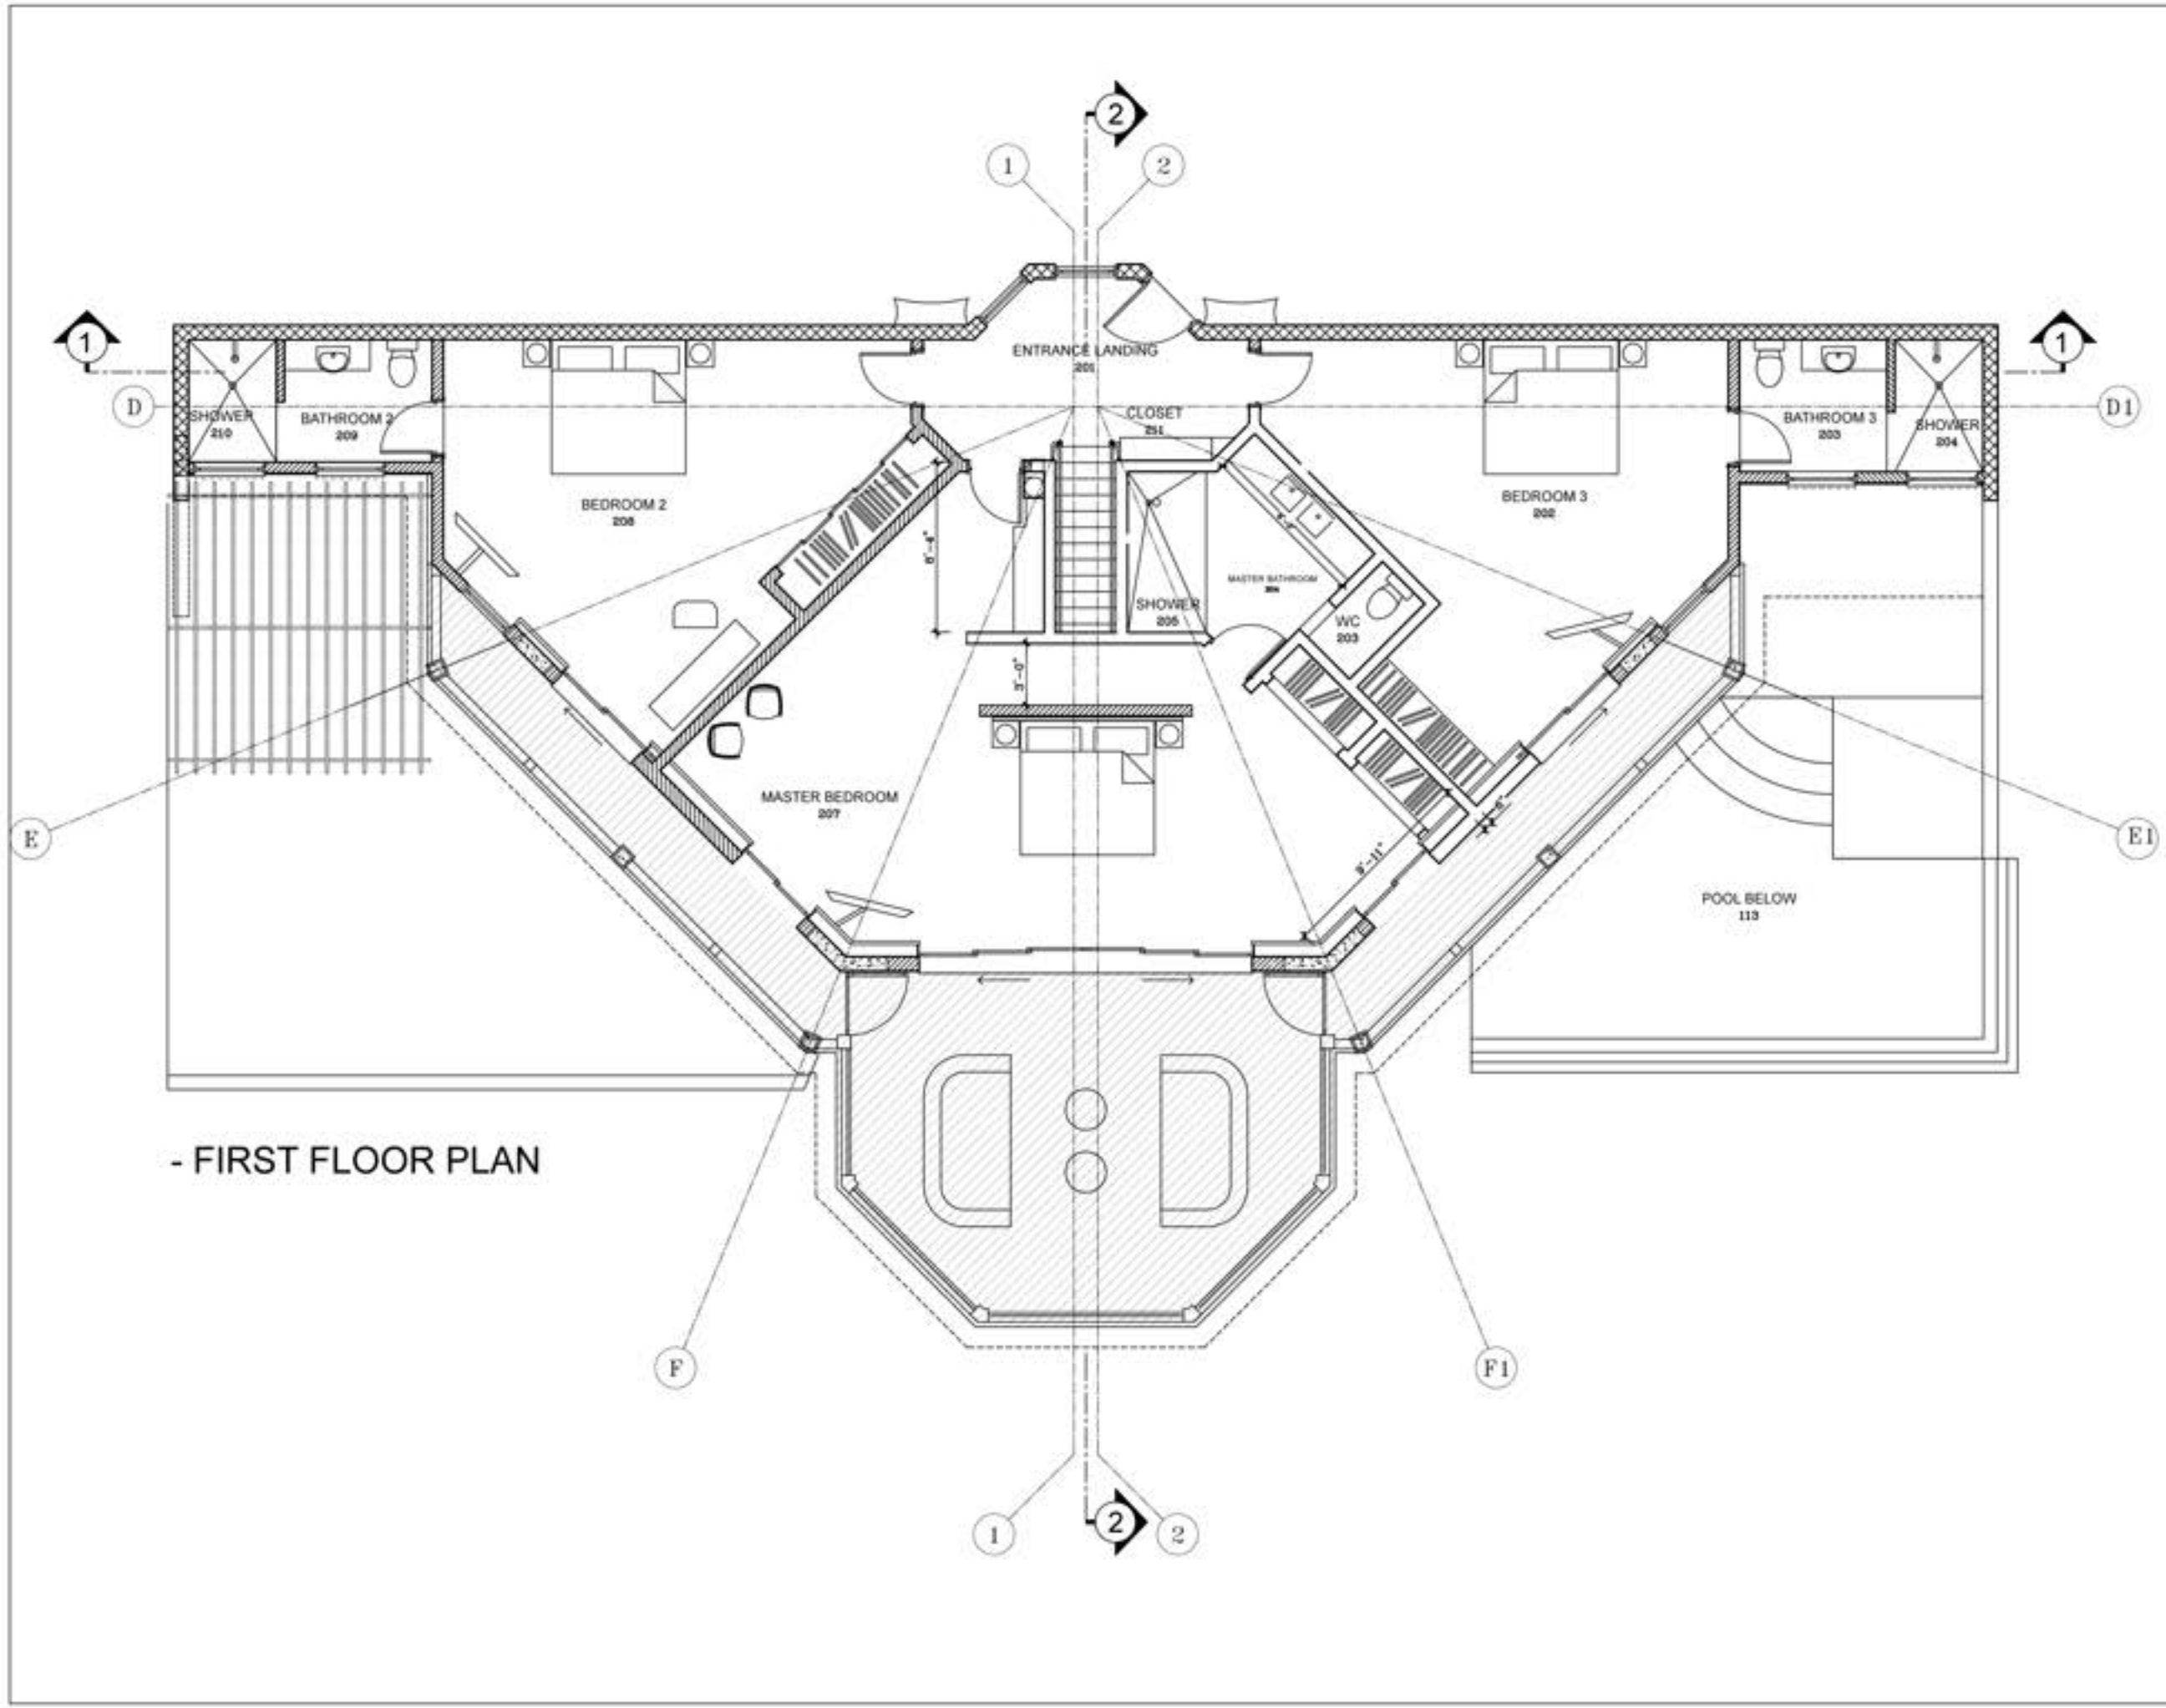

- FIRST FLOOR PLAN



ISLAND HEIGHTS LTD

NOTES

1. ALL DIMENSIONS UNLESS OTHERWISE SPECIFIED ARE IN METERS.
 2. ALL DIMENSIONS ARE TO FACE UNLESS OTHERWISE SPECIFIED.
 3. ALL DIMENSIONS ARE TO FACE UNLESS OTHERWISE SPECIFIED.
 4. ALL DIMENSIONS ARE TO FACE UNLESS OTHERWISE SPECIFIED.
 5. ALL DIMENSIONS ARE TO FACE UNLESS OTHERWISE SPECIFIED.

REV. NO.	DESCRIPTION	DATE	BY
R-01			
R-02			
PROJECT TITLE

TAMARIND HILLS
 St Mary's
 Flyes Beach
 Antigua

BLOCK NAME

O13


DRAWING TITLE

FLOOR PLANS

DRAWING NUMBER

- FIRST FLOOR PLAN

CLIENT NAME	DRAWING NUMBER
Sting Ray Ocean Phase II	
SCALE	
SCALE: --	

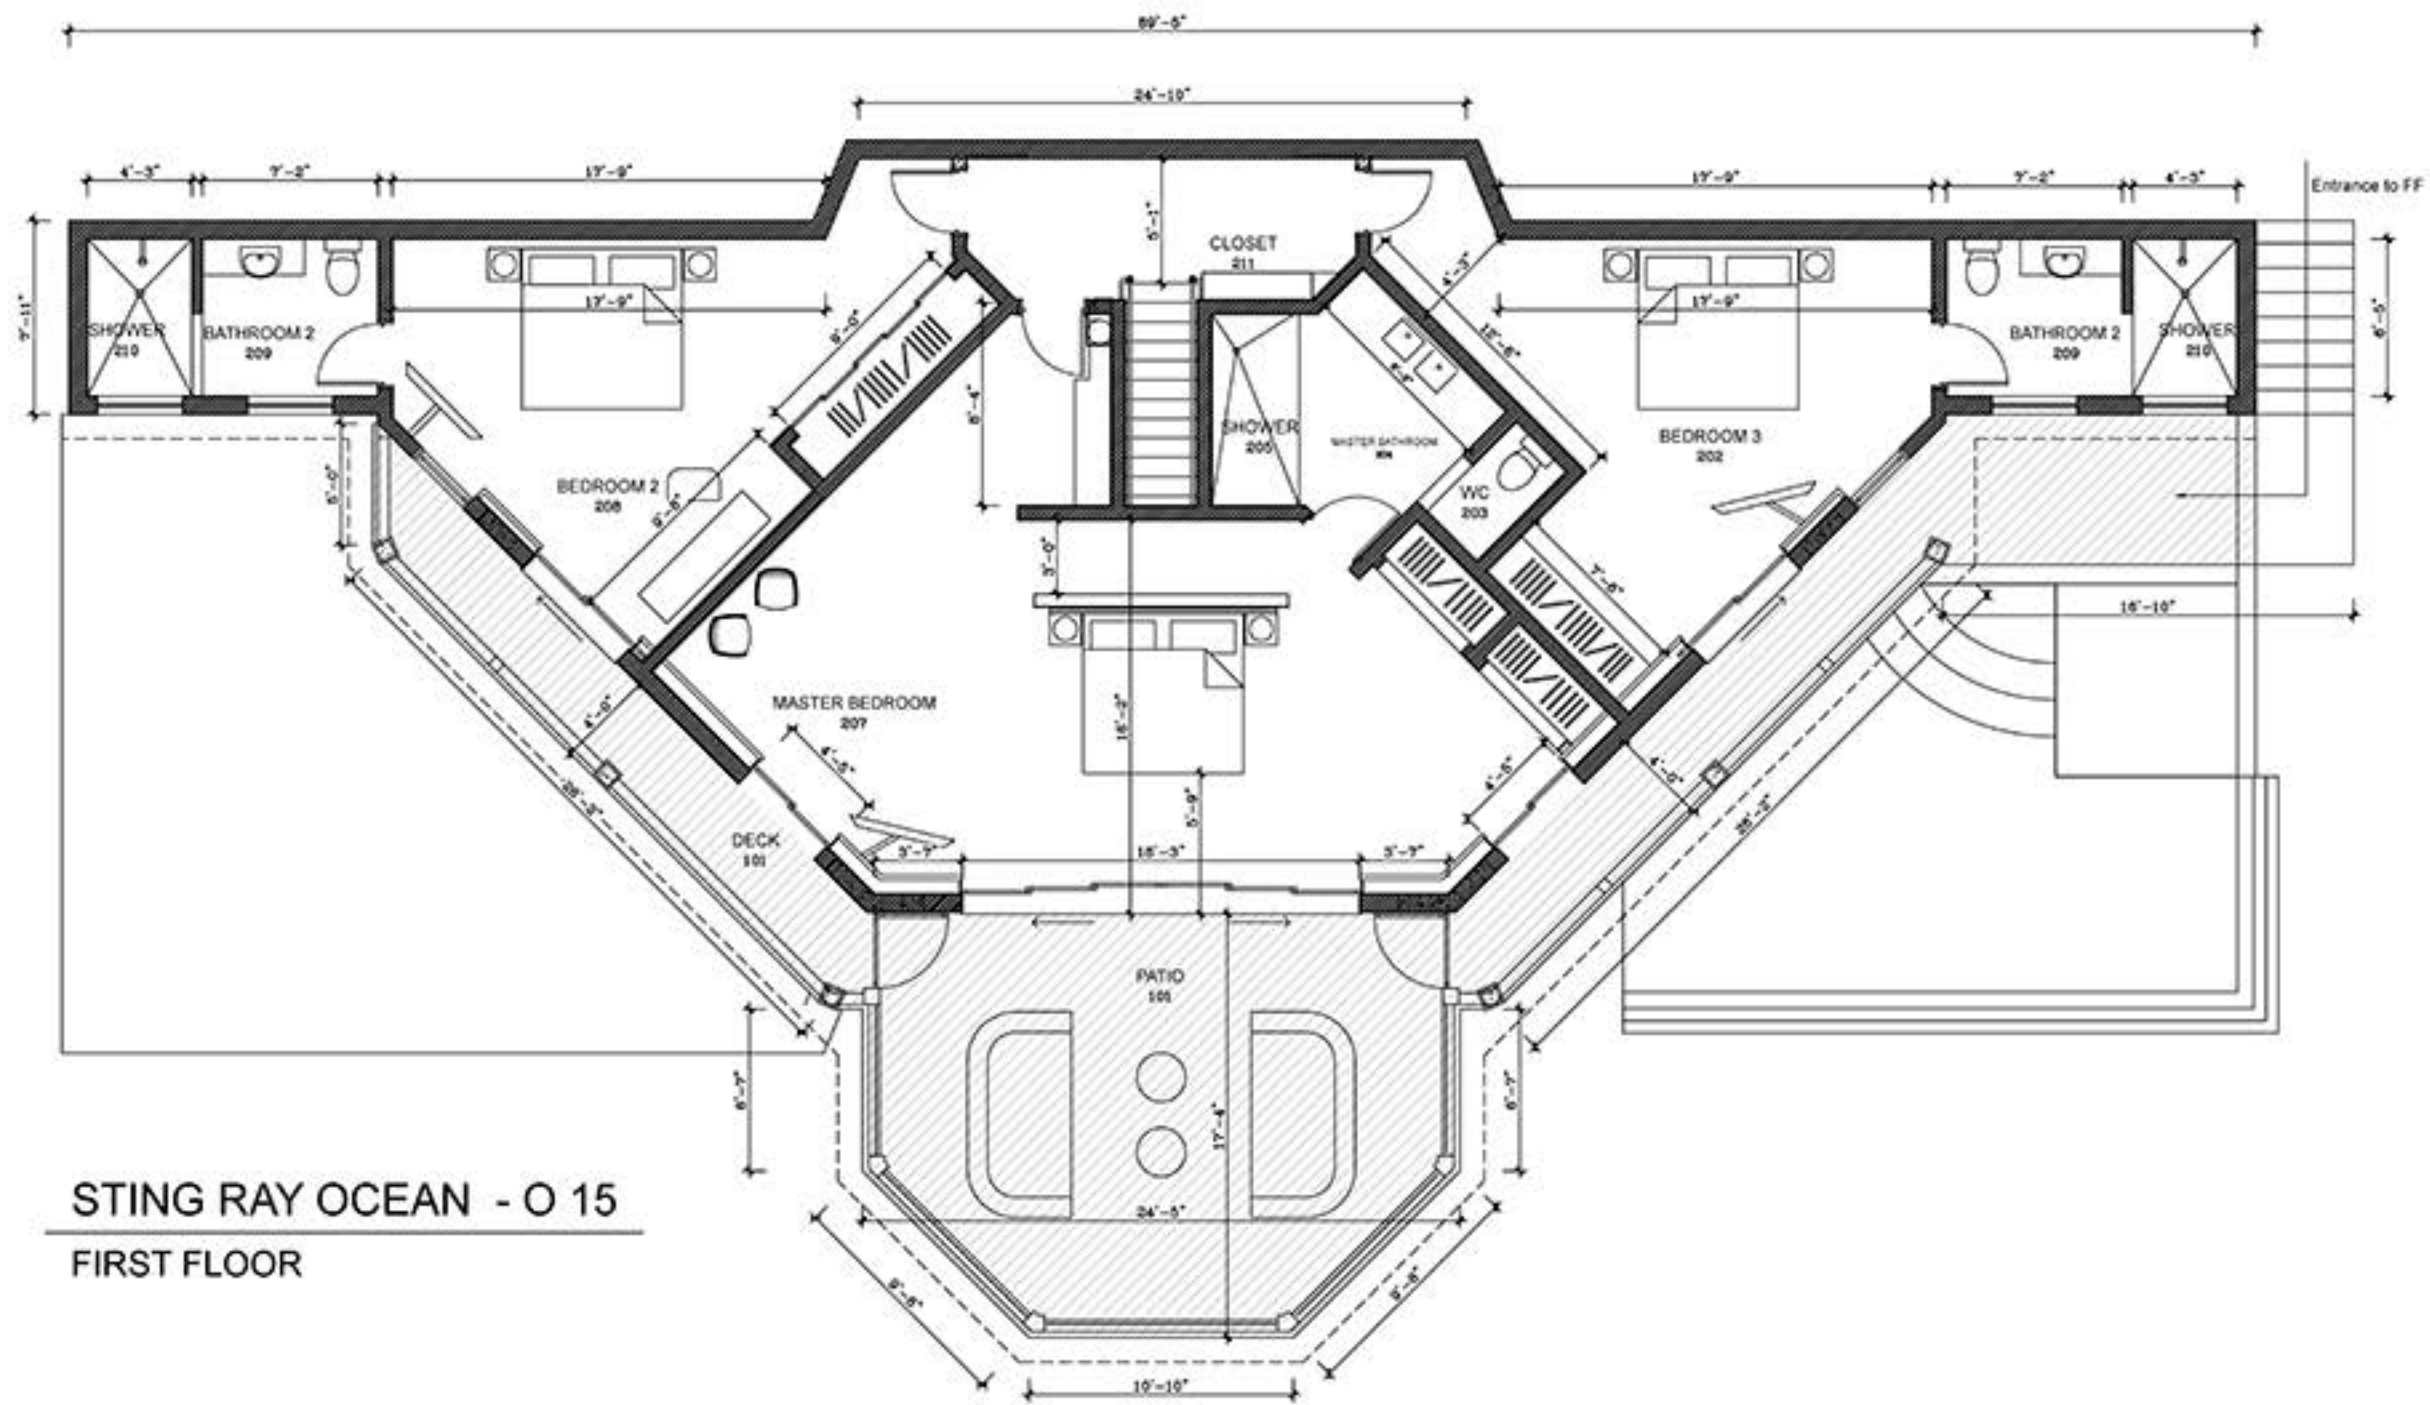

STING RAY OCEAN - O 15
FIRST FLOOR



ISLAND HEIGHTS LTD

NOTES:
 1. ALL DIMENSIONS UNLESS OTHERWISE SPECIFIED ARE IN METERS.
 2. ALL DIMENSIONS ARE TO FACE UNLESS OTHERWISE SPECIFIED.
 3. ALL DIMENSIONS ARE TO FACE UNLESS OTHERWISE SPECIFIED.
 4. ALL DIMENSIONS ARE TO FACE UNLESS OTHERWISE SPECIFIED.
 5. ALL DIMENSIONS ARE TO FACE UNLESS OTHERWISE SPECIFIED.

REV. NO.	DESCRIPTION	DATE	BY

DATE	PROJ. MGR.	ARCHITECT	ENGR.	PROJ. CO-ORD.
17.03.17	Diana	Devina	Randeeb	John

PROJECT TITLE

TAMARIND HILLS
 St Mary's
 Flyes Beach
 Antigua

BLOCK NAME
O15

DRAWING TITLE
FLOOR PLANS

DRAWING
- FIRST FLOOR PLAN

BLOCK NAME	DRAWING NO. / TITLE
Sting Ray Ocean Phase II	
SCALE: --	



ISLAND HEIGHTS LTD

NOTES:

1. All dimensions are in feet and inches.

2. All dimensions are to the center of the wall unless otherwise specified.

3. All dimensions are to the center of the window unless otherwise specified.

4. All dimensions are to the center of the door unless otherwise specified.

5. All dimensions are to the center of the staircase unless otherwise specified.

6. All dimensions are to the center of the balcony unless otherwise specified.

7. All dimensions are to the center of the patio unless otherwise specified.

8. All dimensions are to the center of the art feature unless otherwise specified.

9. All dimensions are to the center of the vanity desk unless otherwise specified.

10. All dimensions are to the center of the wardrobe unless otherwise specified.


11. All dimensions are to the center of the TV unless otherwise specified.

12. All dimensions are to the center of the bathtub unless otherwise specified.

13. All dimensions are to the center of the sink unless otherwise specified.

14. All dimensions are to the center of the shower unless otherwise specified.

15. All dimensions are to the center of the WC unless otherwise specified.

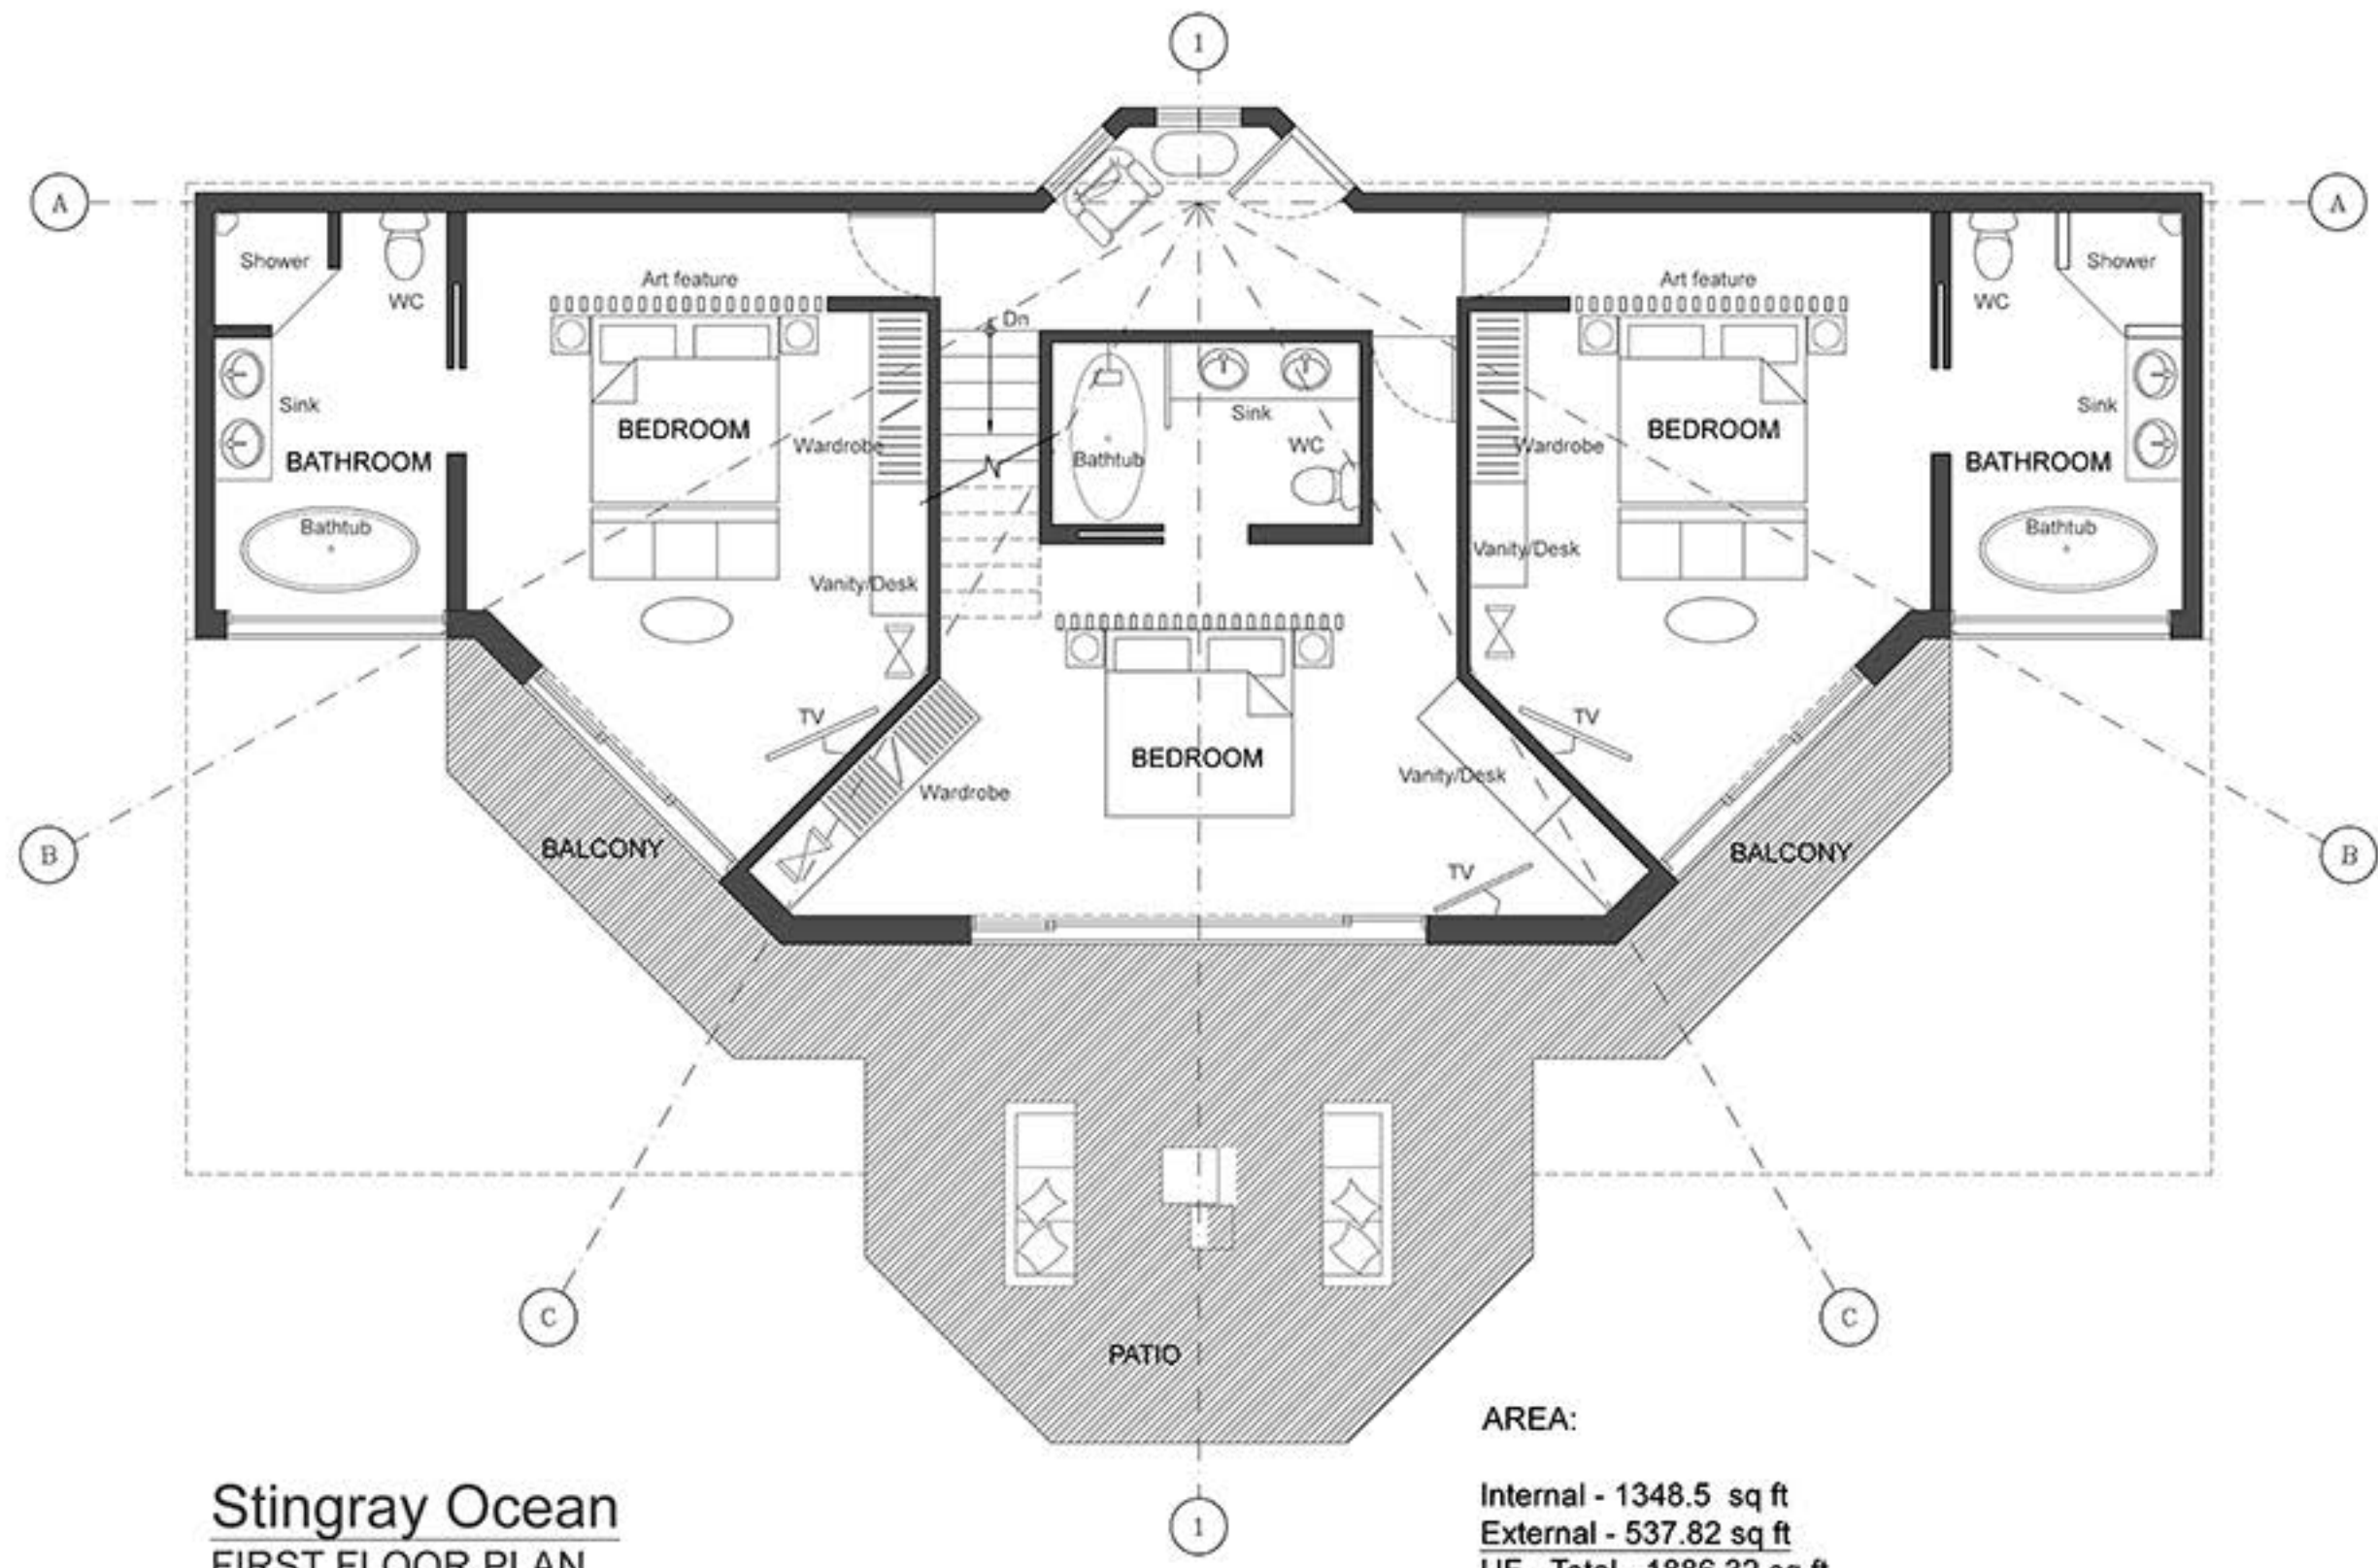

Stingray Ocean
FIRST FLOOR PLAN

AREA:
 Internal - 1348.5 sq ft
 External - 537.82 sq ft
 UF - Total - 1886.32 sq ft
 GF+UF Area - 4404.32 sq ft

REV. NO.	DESCRIPTION	DATE	BY
R-05			
R-04			
R-03			
R-02			
R-01			

<input checked="" type="checkbox"/> REFERENCE ONLY	<input type="checkbox"/> GOOD FOR CONSTRUCTION
<input type="checkbox"/> TENDER PURPOSE	
<input type="checkbox"/> ADVANCE COPY	
DATE: 10.07.17	PROJ. MGR: Diana
ARCHITECT: Davana	PROJ. ENGR: Randeep



TAMARIND HILLS
St Mary's
Flyes Beach
Antigua

Ocean 17

FLOOR PLANS

THP - STING RAY OCEAN FRONT
- FIRST FLOOR PLAN

STINGRAY Phase II	
SCALE: --	



ISLAND HEIGHTS LTD

NOTES


1. ALL DIMENSIONS UNLESS OTHERWISE SPECIFIED ARE IN METERS AND TO FACE UNLESS OTHERWISE SPECIFIED.

2. ALL DIMENSIONS ARE TO FACE UNLESS OTHERWISE SPECIFIED.

3. ALL DIMENSIONS ARE TO FACE UNLESS OTHERWISE SPECIFIED.

4. ALL DIMENSIONS ARE TO FACE UNLESS OTHERWISE SPECIFIED.

5. ALL DIMENSIONS ARE TO FACE UNLESS OTHERWISE SPECIFIED.

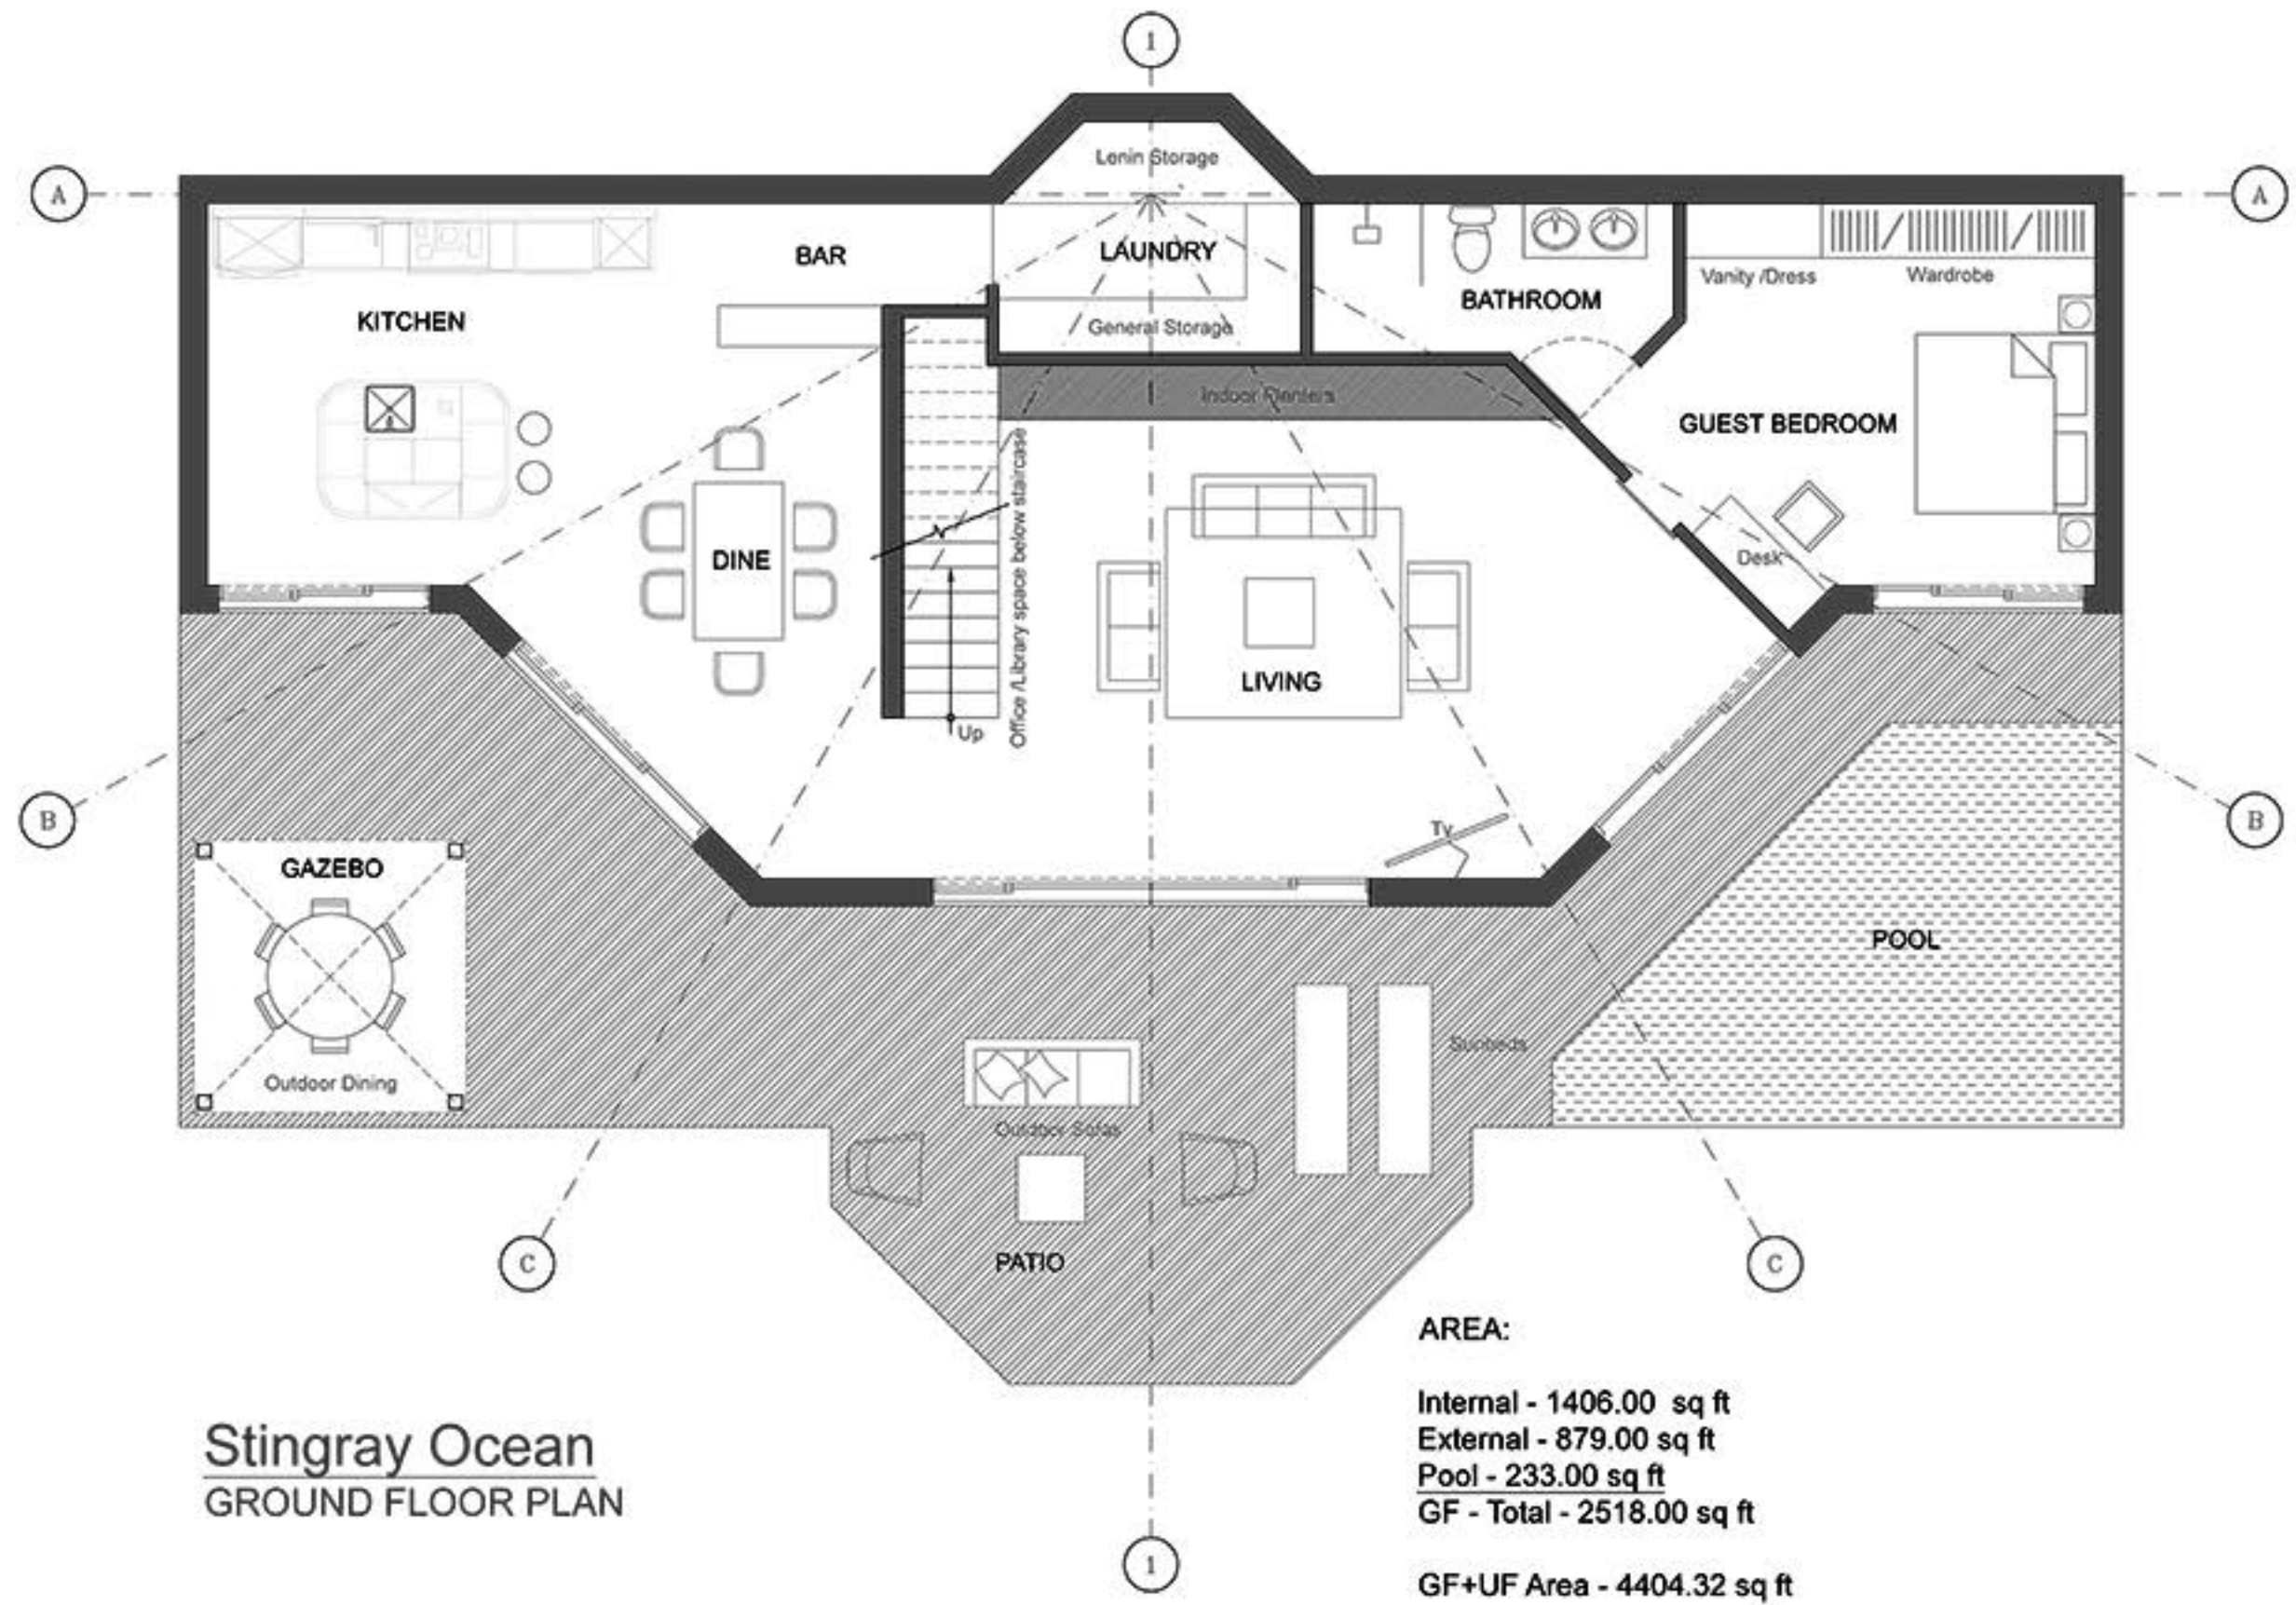

Stingray Ocean
GROUND FLOOR PLAN

AREA:

Internal - 1406.00 sq ft
 External - 879.00 sq ft
 Pool - 233.00 sq ft
 GF - Total - 2518.00 sq ft
 GF+UF Area - 4404.32 sq ft

REV. NO.	DESCRIPTION	DATE	BY
R-01			
R-02			
R-03			
R-04			
R-05			

<input type="checkbox"/> REFERENCE ONLY	<input type="checkbox"/> GOOD FOR CONSTRUCTION
<input type="checkbox"/> TENDER PURPOSE	
<input type="checkbox"/> ADVANCE COPY	
DATE: 10.07.17	PROJ. MGR: Diana
ARCHITECT: Davana	PROJ. ENGR: Randeep



TAMARIND HILLS
St Mary's
Fflies Beach
Antigua

OCEAN 17

FLOOR PLANS

THP - STING RAY OCEAN FRONT
- GROUND FLOOR PLAN

STINGRAY Phase II	
SCALE: --	

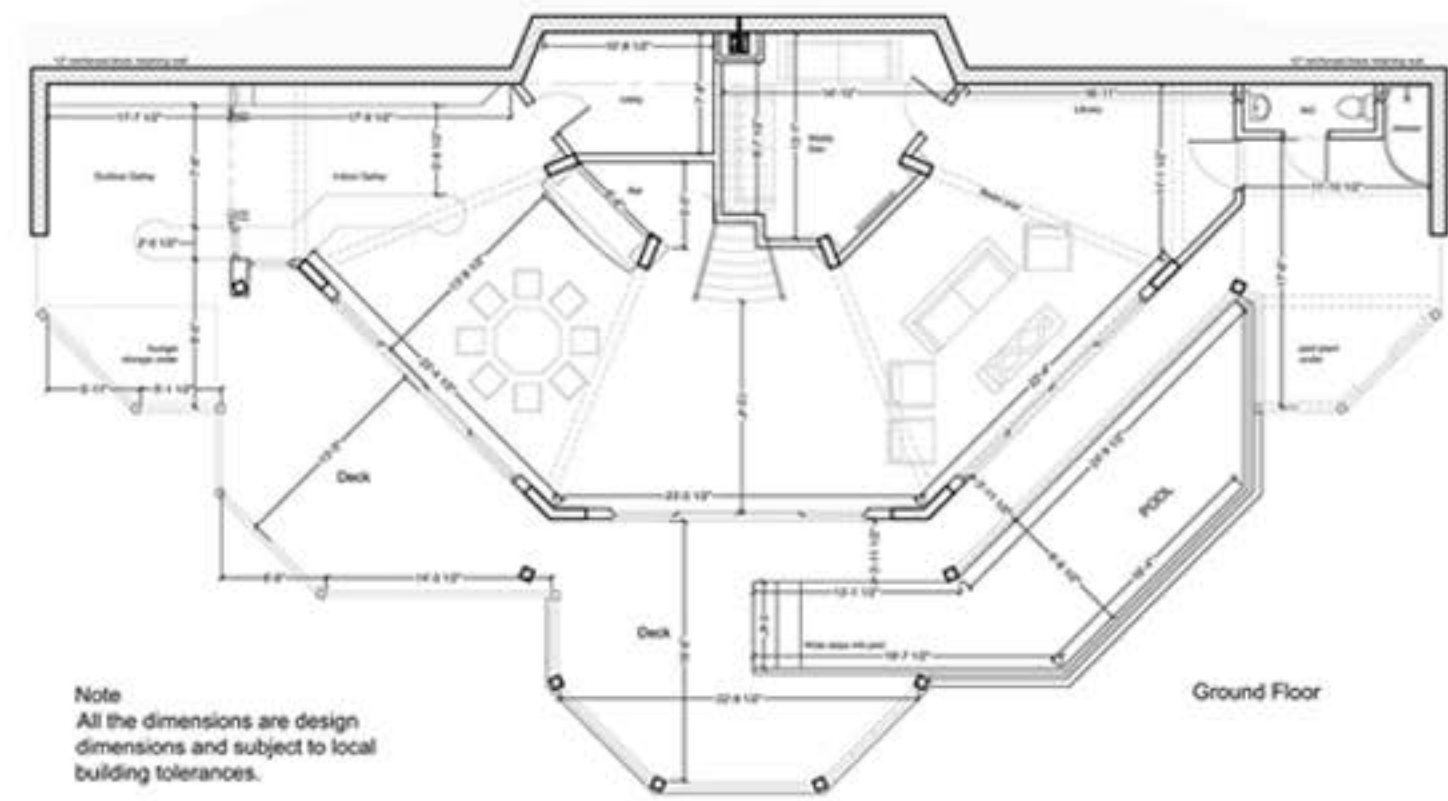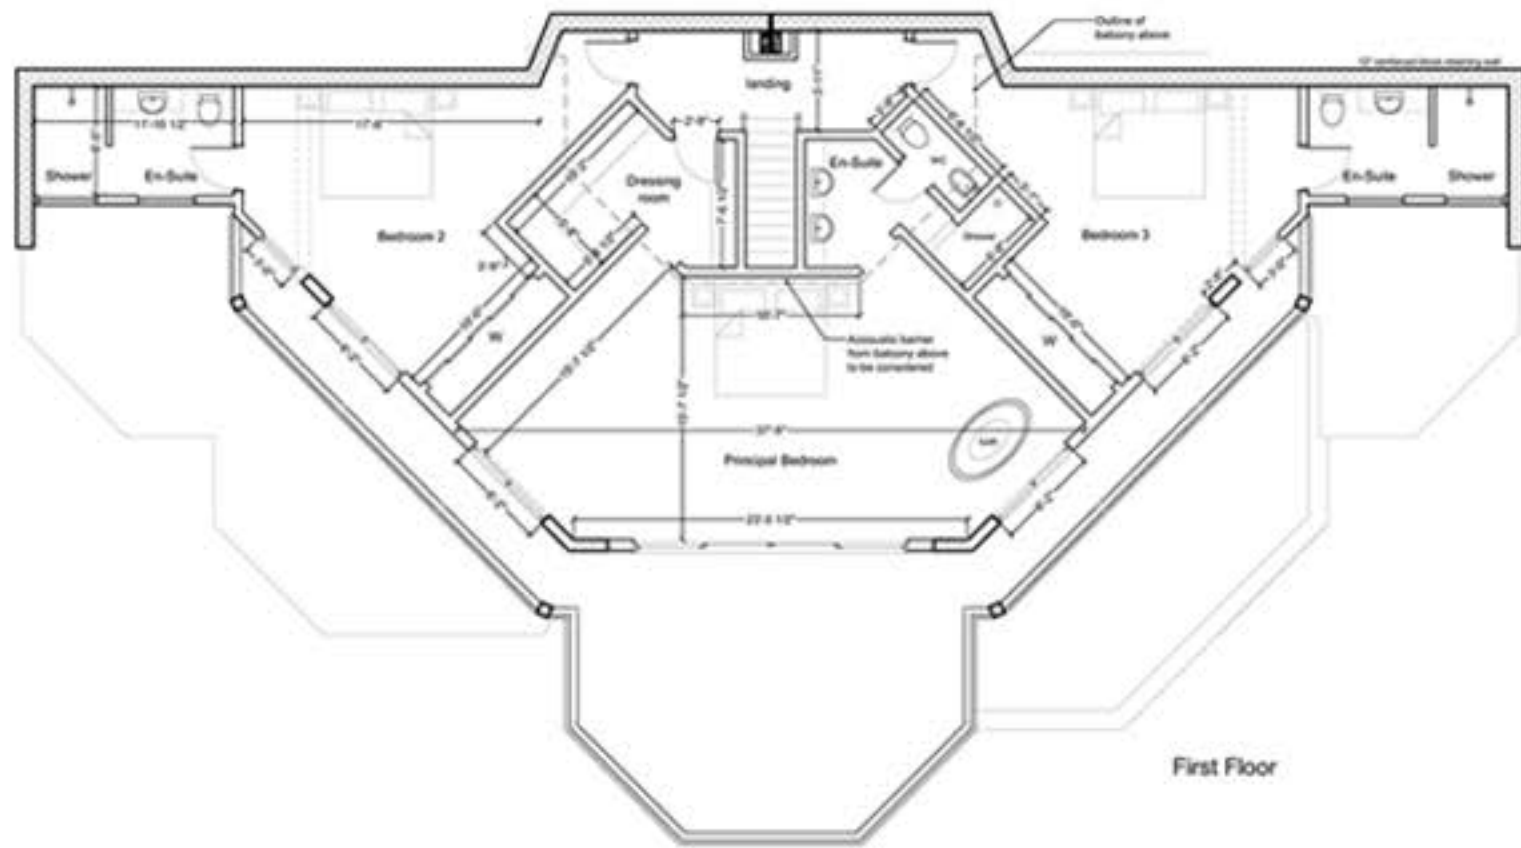

Note
 All the dimensions are design
 dimensions and subject to local
 building tolerances.